


Exitex OUM 125 RITB Outward Opening Door Threshold (Part M Disabled Access)

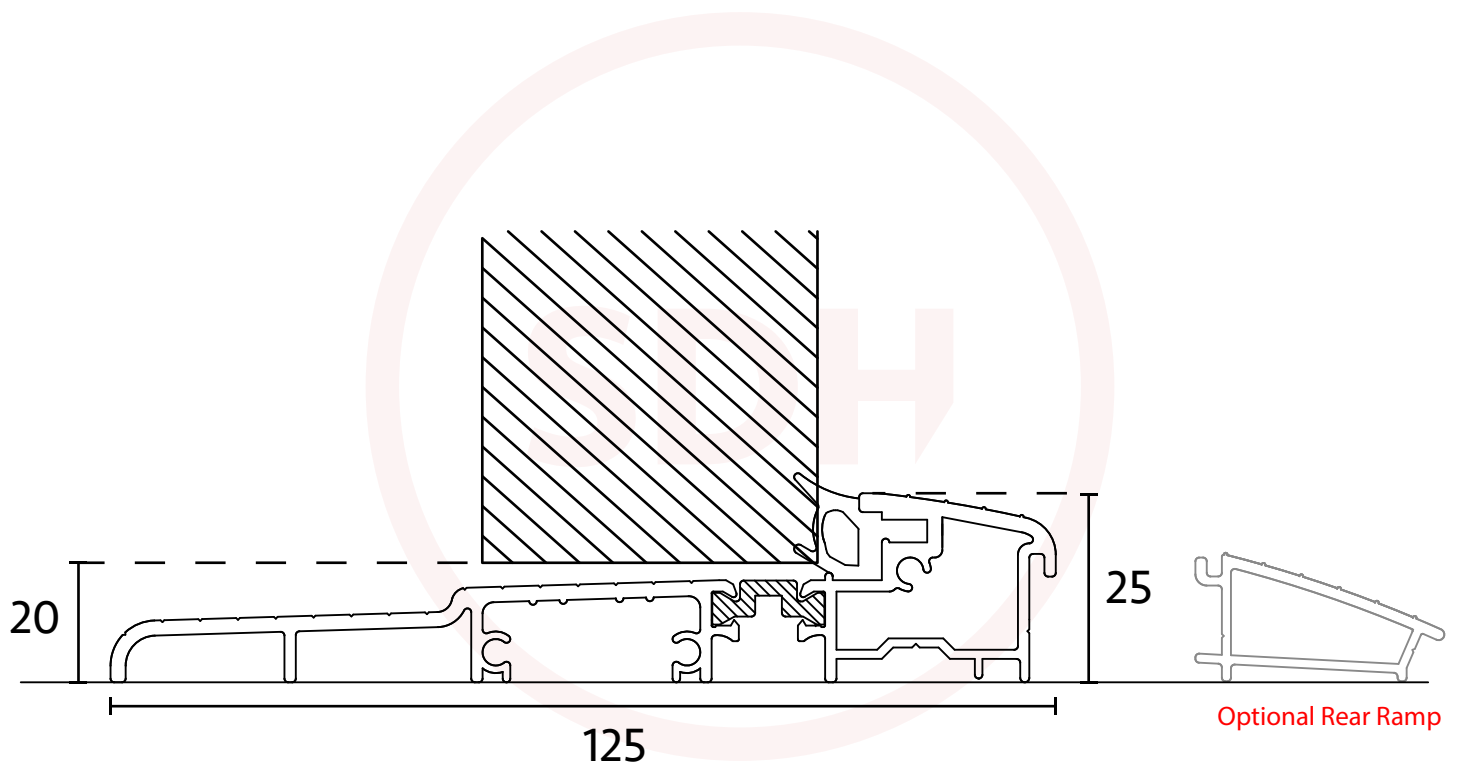

SASH + DOOR
HARDWARE

